


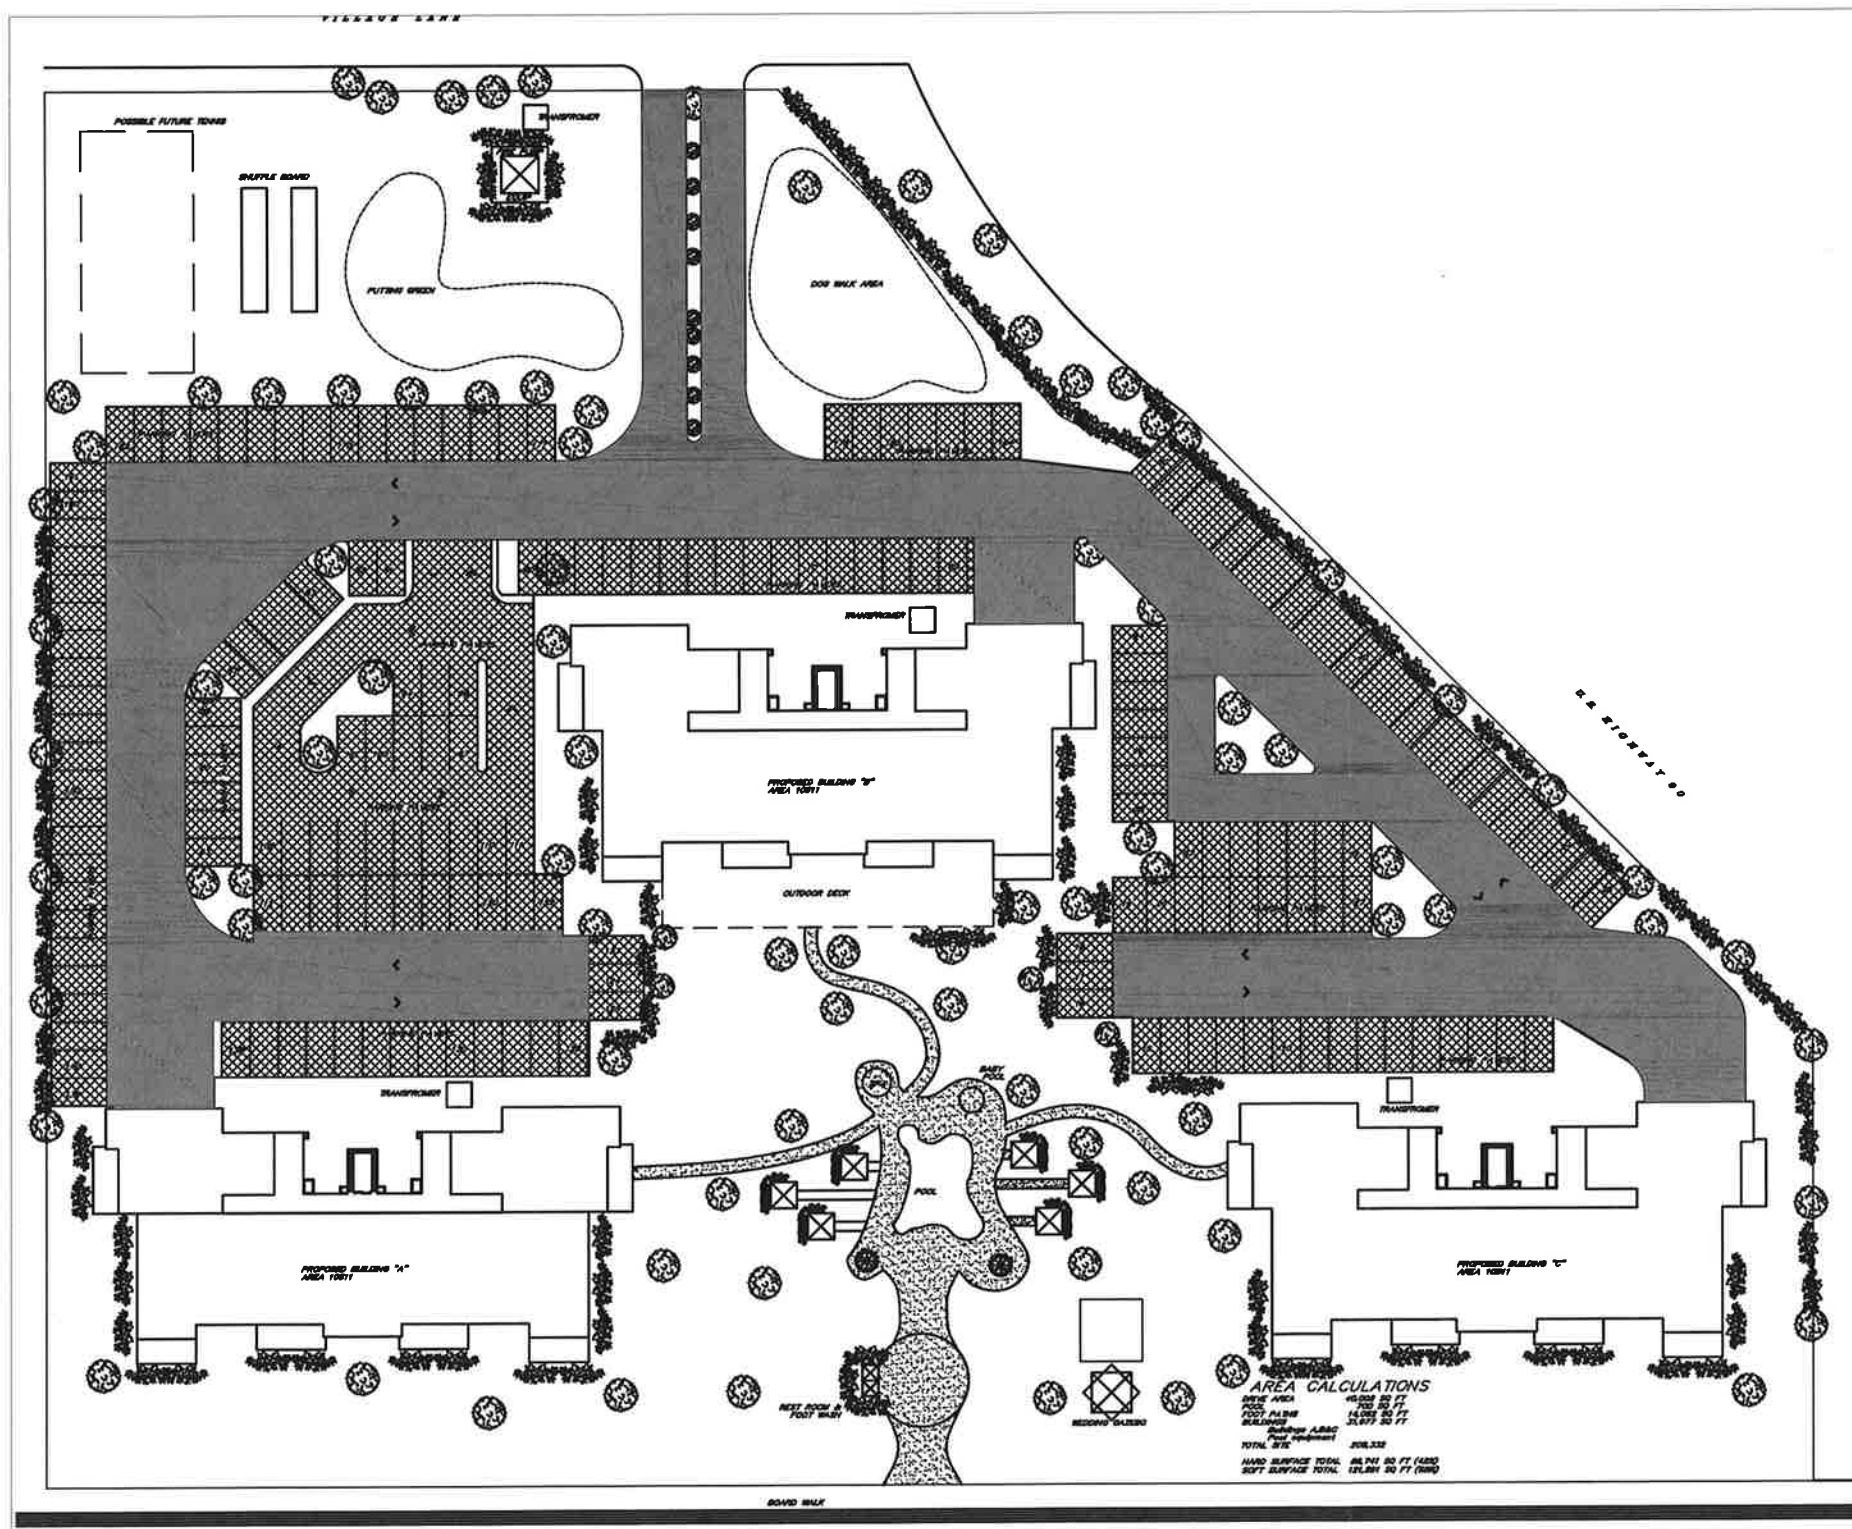

# Architectural Site Plan

SCALE 1"= 60'

| Revisions | By |
|-----------|----|
|           |    |
|           |    |
|           |    |
|           |    |
|           |    |

Greg Ainsworth,  
Designer  
66 Sabdalwood  
Madison, MS 39110  
gregainsworth@att.net  
601.856.9598

Village On the Ocean

Drawn By:

LSB

Checked By:

GA

Date

10/28/2012

Scale

Job No.

Sheet